



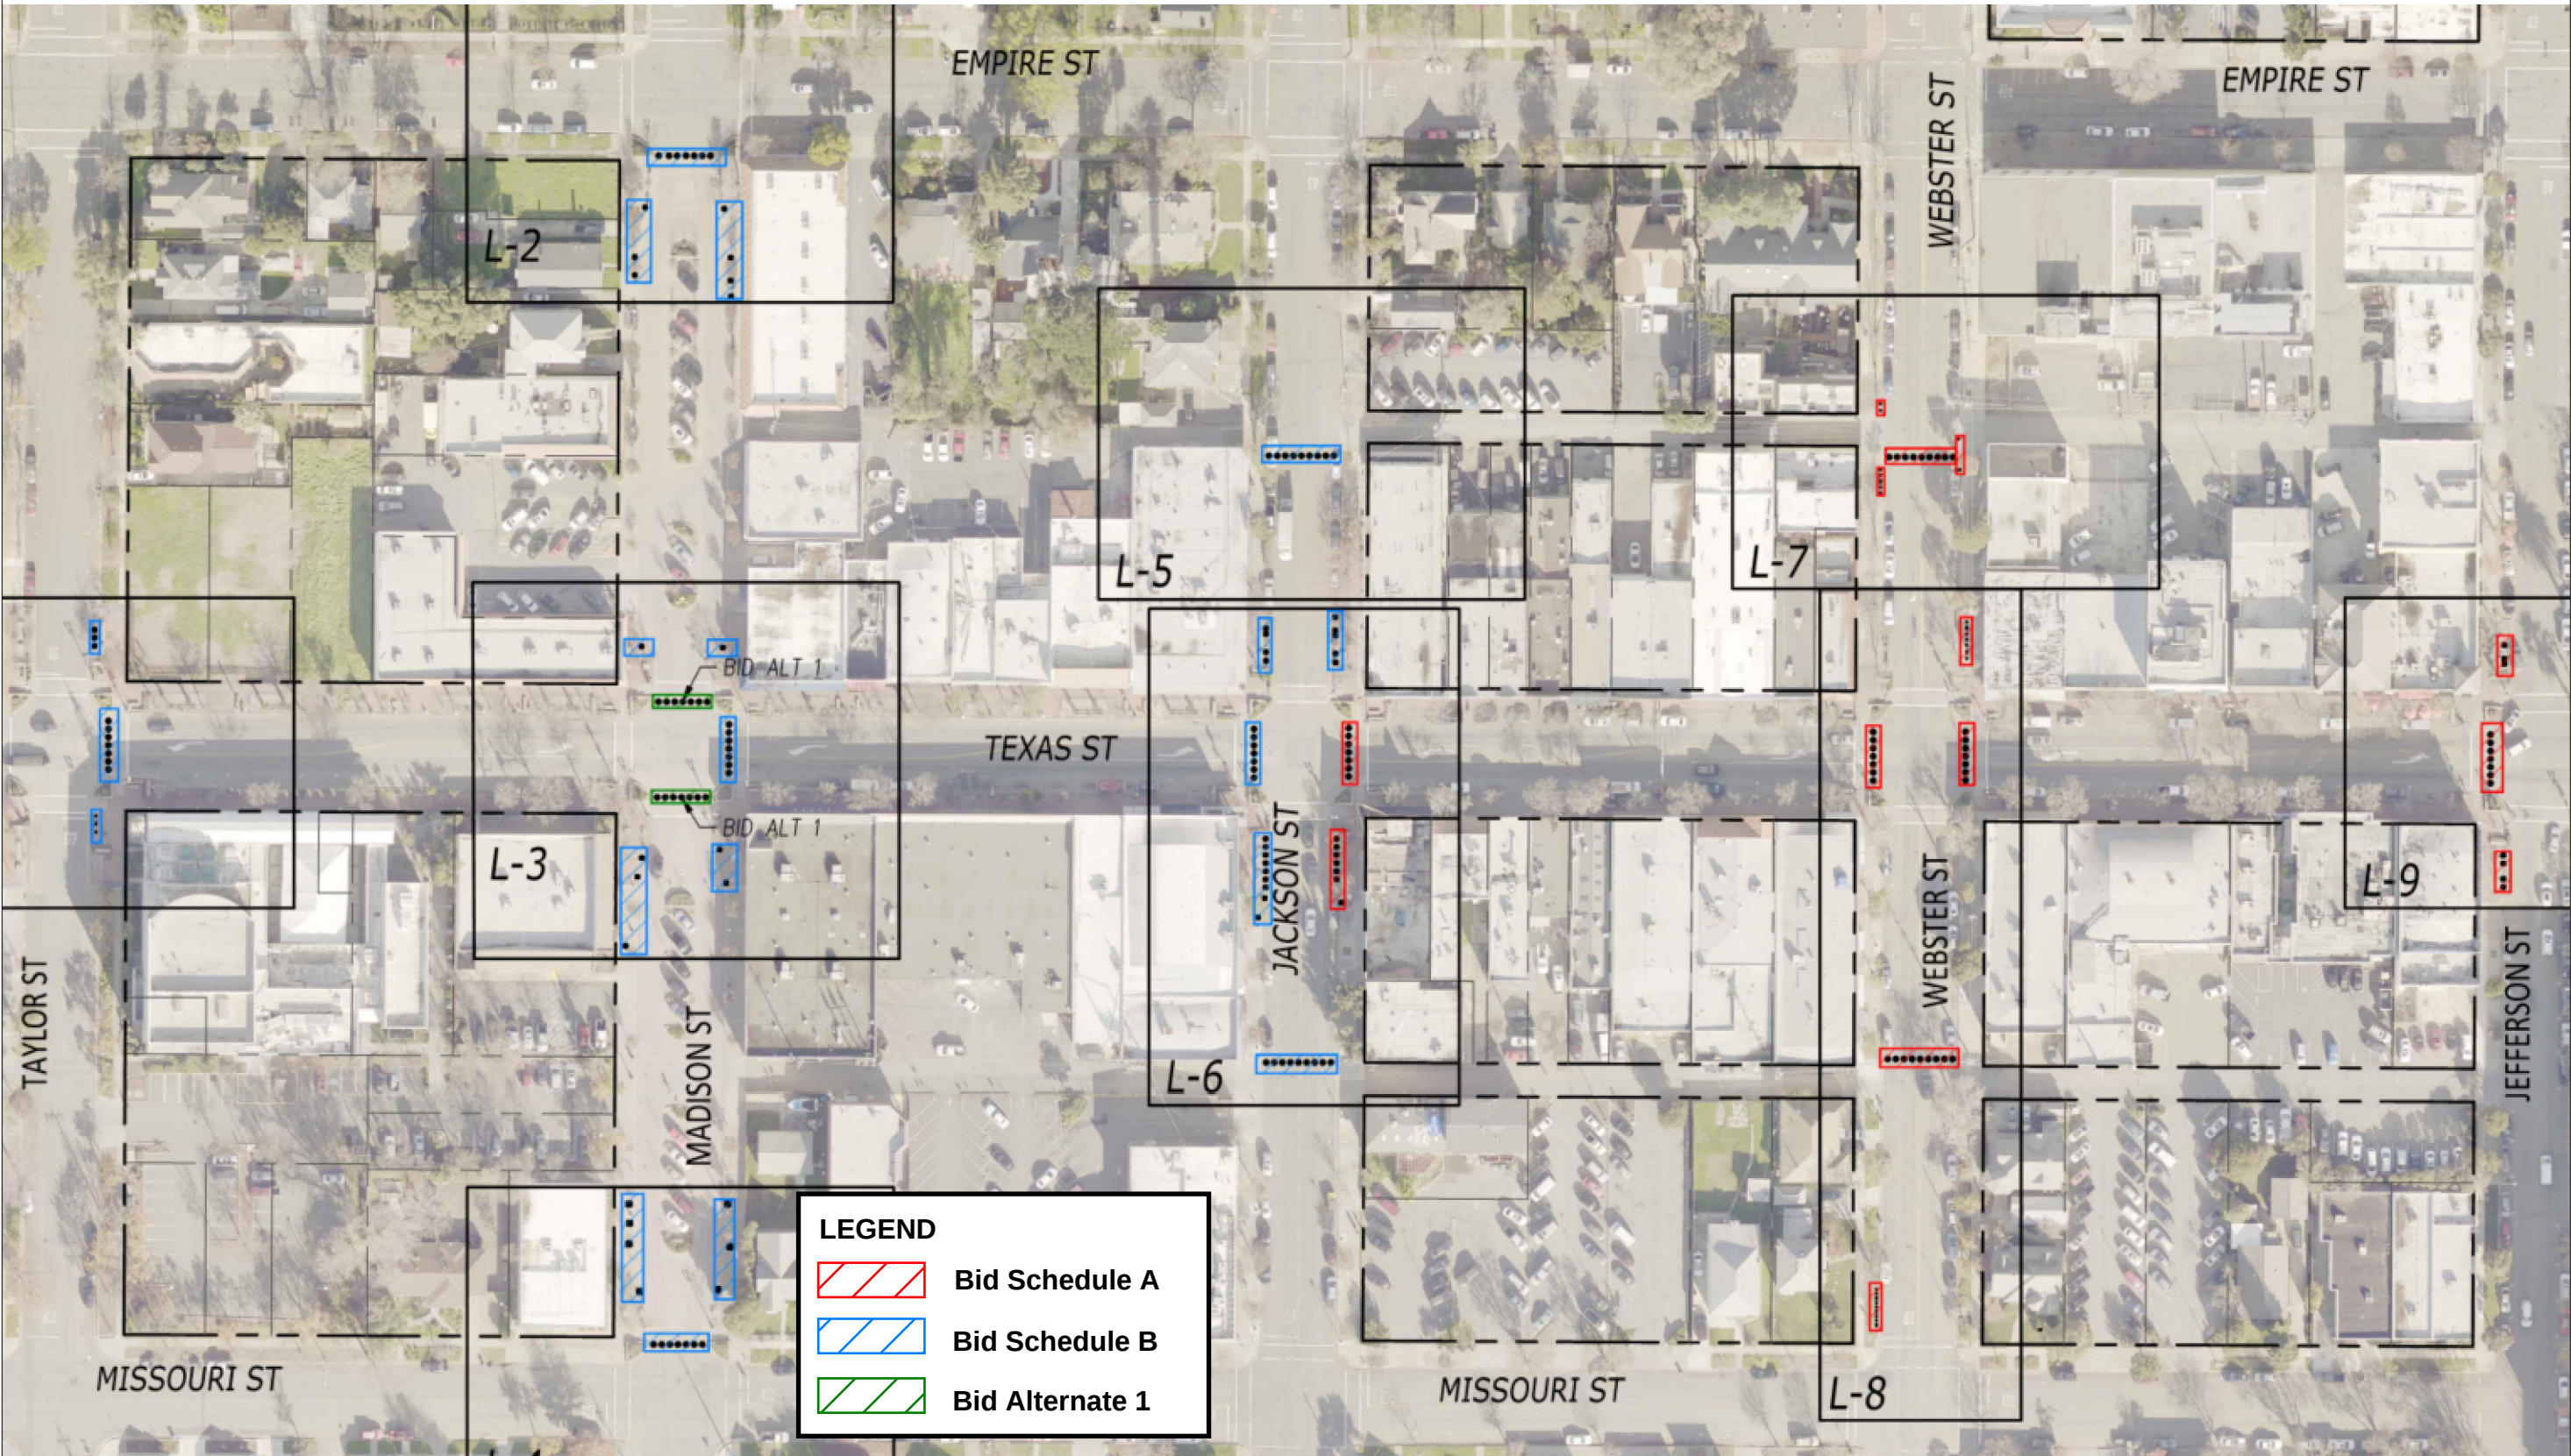

REV	DATE	BY	DESCRIPTION

DESIGNED: _____
DRAWN: _____
CHECKED: _____
DATE: _____

HORIZONTAL: _____
VERTICAL: _____

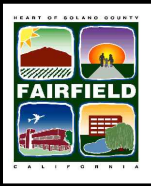

CITY OF FAIRFIELD
PUBLIC WORKS
ENGINEERING DIVISION
1000 WEBSTER ST, 3rd FLOOR, FAIRFIELD, CA 94533

APPENDIX A: BID SCHEDULE MAP

FILE NO. _____
SHEET NO. _____