


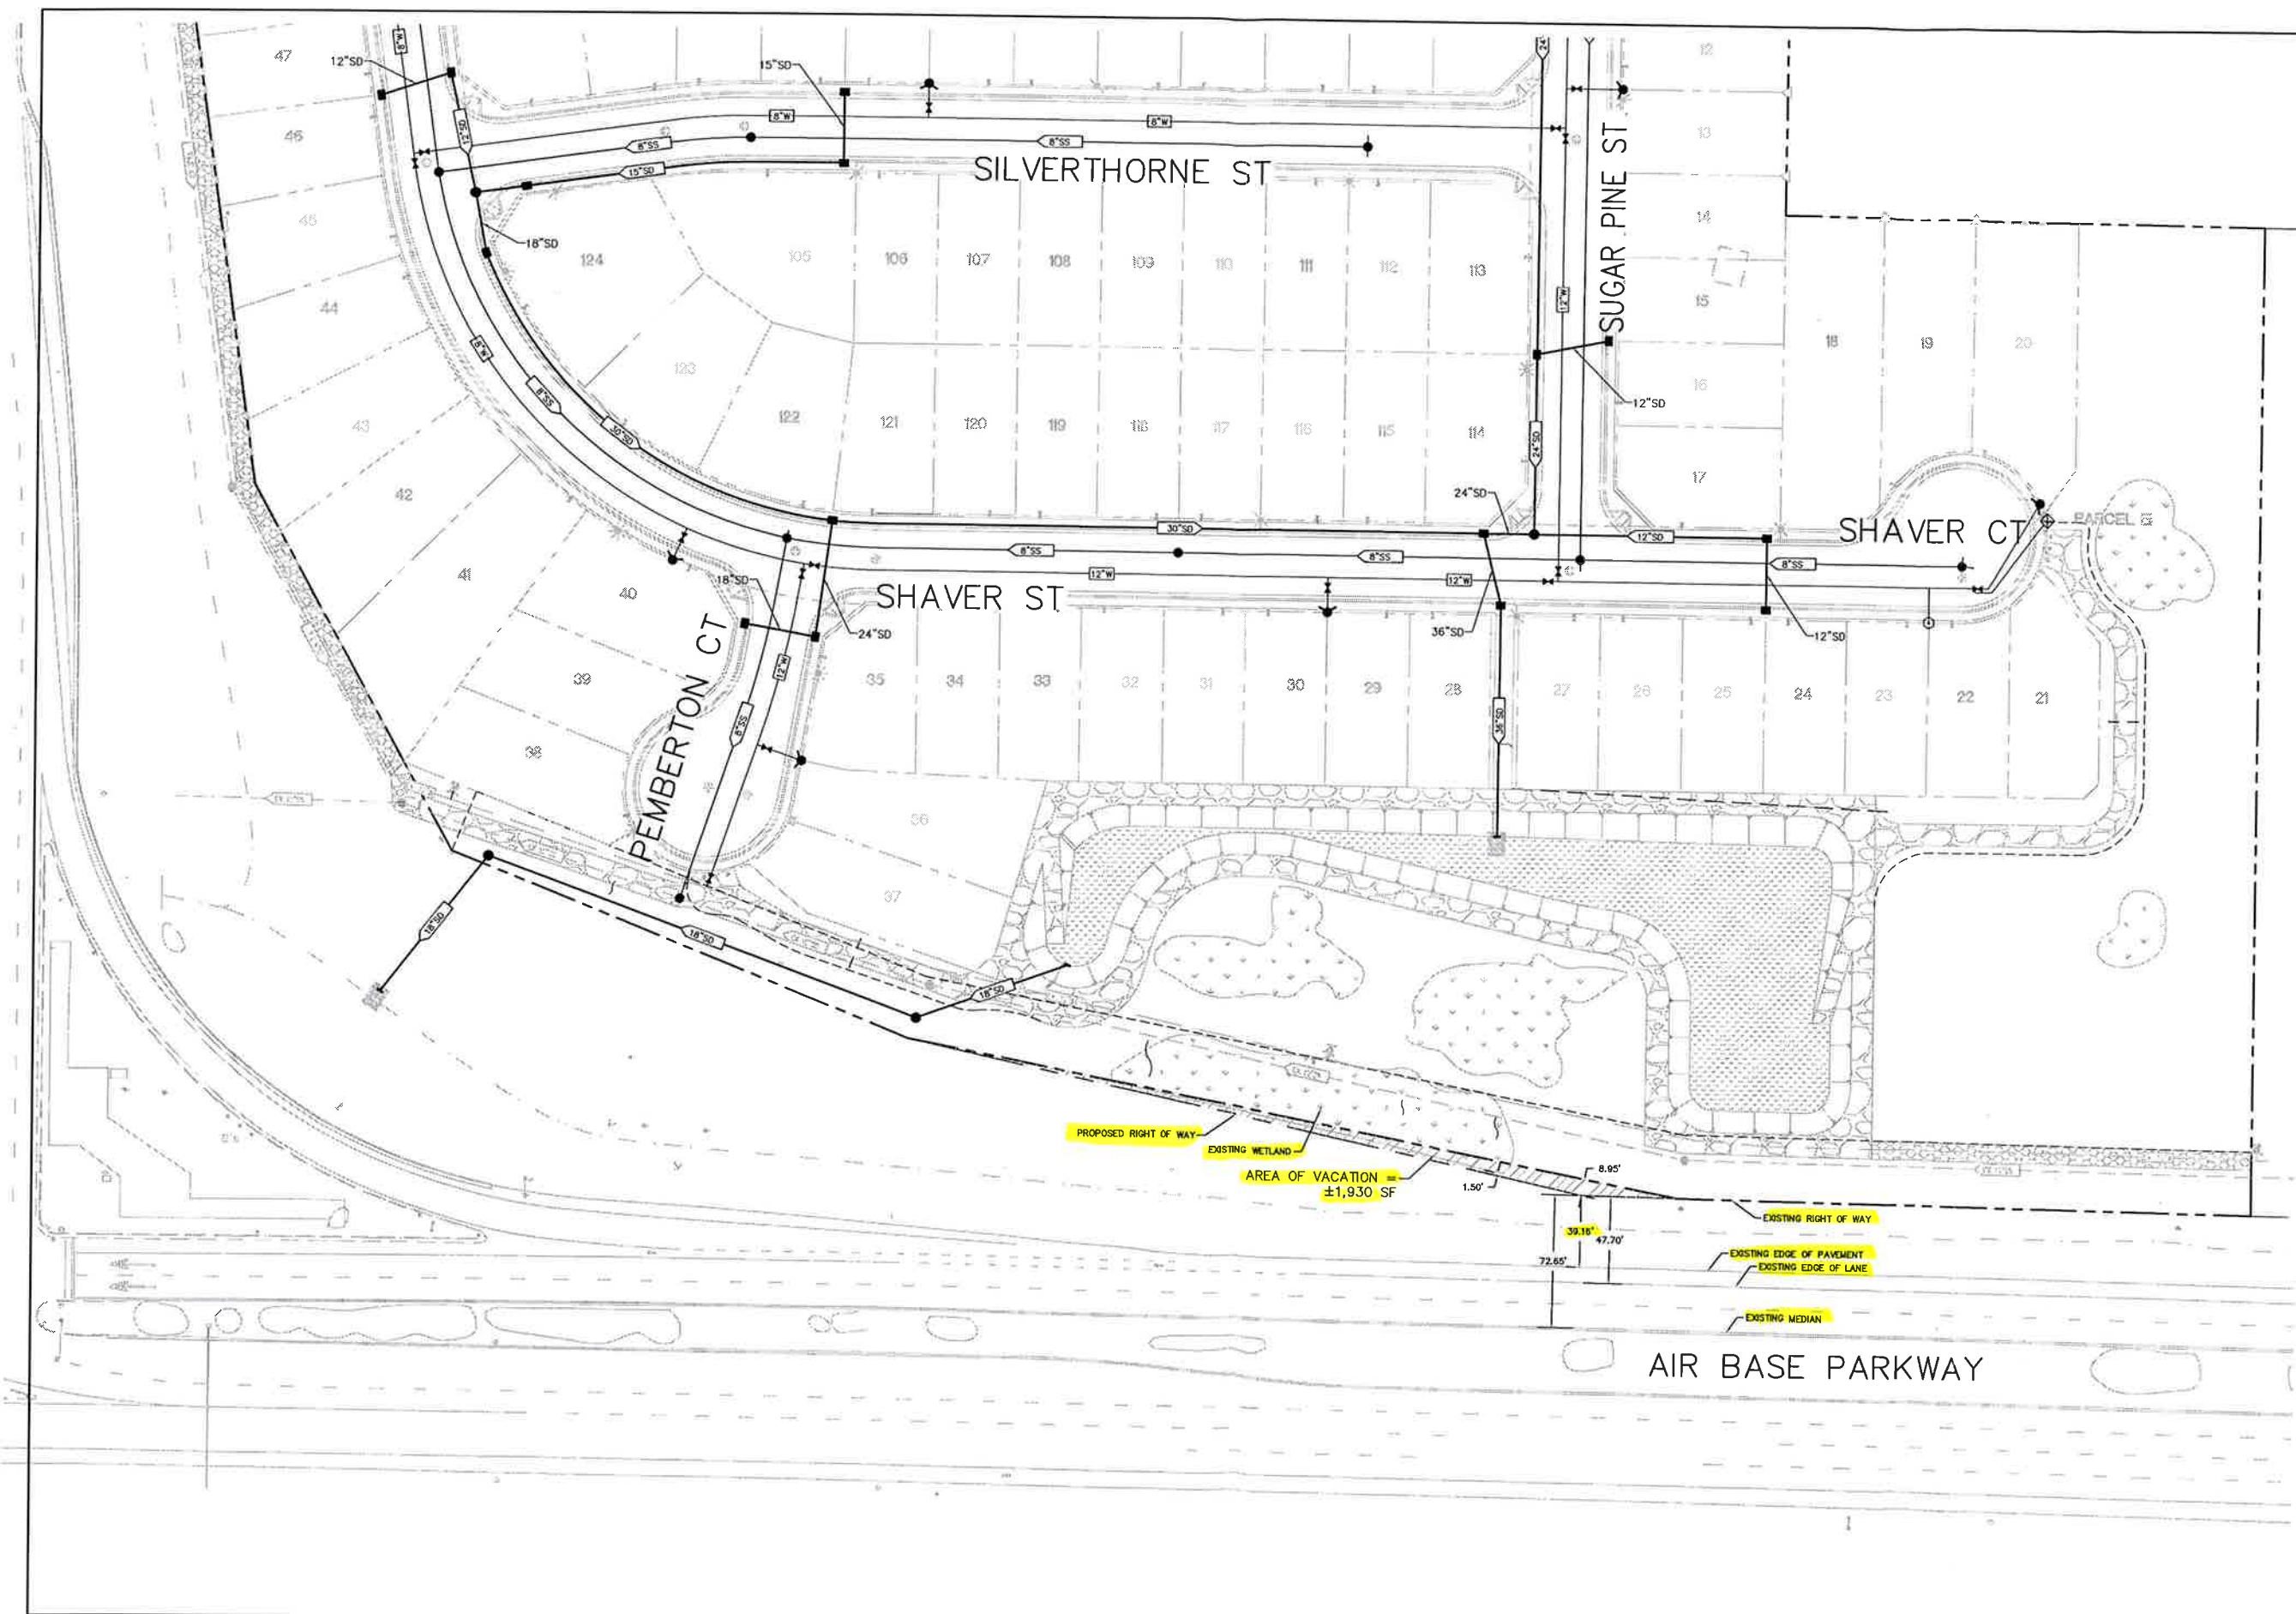

© PHILLIP ENGINEERING INC. 2014

SCALE: 1"=40'

PHILLIP ENGINEERING
CIVIL ENGINEERING - LAND SURVEYING
1000 S. GARDEN STREET
VACAVILLE, CA 94984
OFFICE (707) 451-8500 FAX (707) 451-8505

PROJECT NAME/LOCATION:
MONTE VERDE
FARFIELD
CALIFORNIA

DESIGNED BY:
MILE

DRAFTED BY:
MILE

CHECKED BY:
PEI

DRAWING TITLE:
AIR BASE PARKWAY
VACATION EXHIBIT

PRELIMINARY

REVISIONS:	NO.	DESCRIPTION	DATE

DRAWING FILE:
20180080 EX06

ISSUE DATE:
07/06/21

PROJECT NO.:
20180080

SHEET NO.
1

OF
1